


Date: Feb 04, 2021, 2:54:05 PM User ID: gsharp
 File: S:\Active Projects\15GCW\SCD01 GCWSC General Services\GIS\15GCW\SCD01-DISTRICT 1.mxd

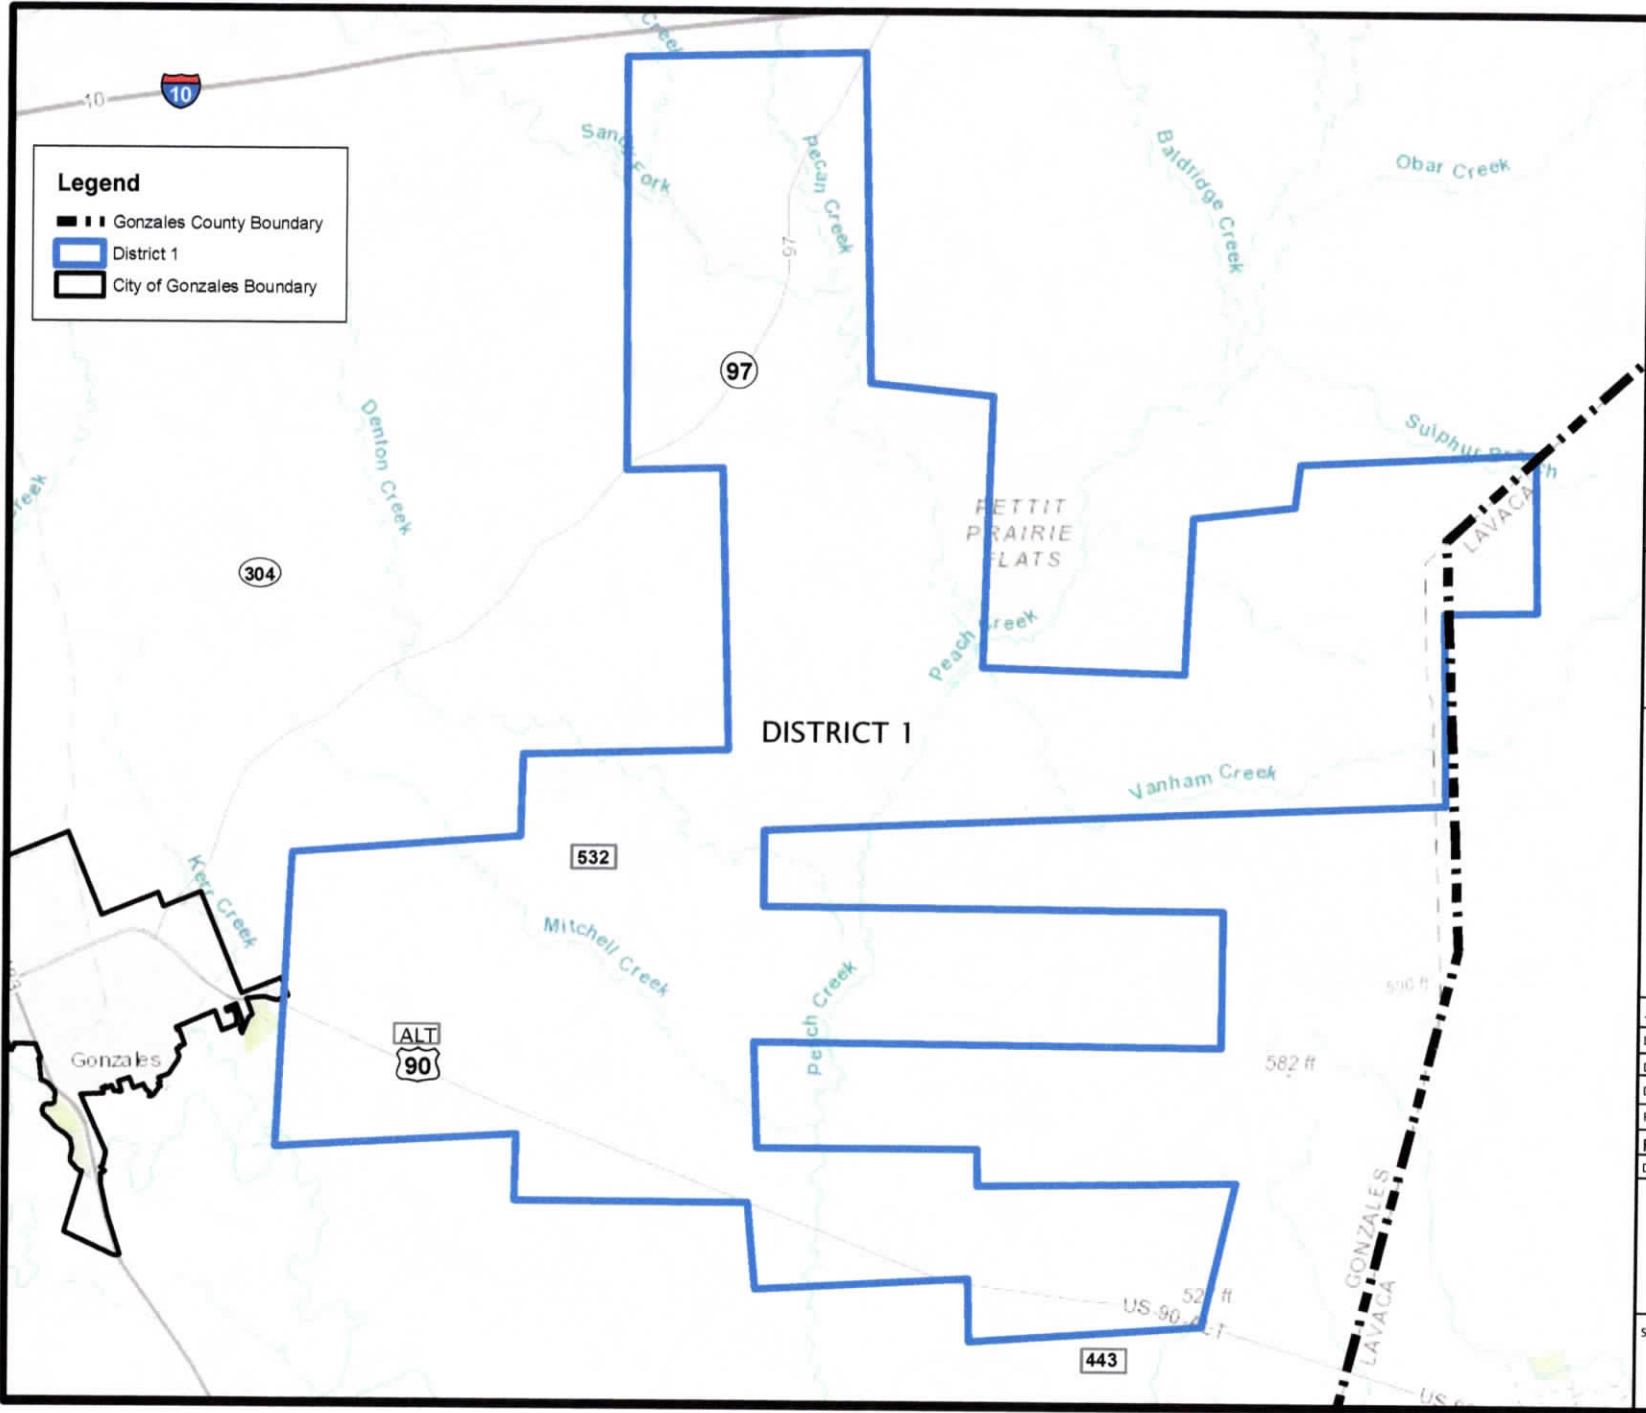

M&S ENGINEERING
 CIVIL | ELECTRICAL | STRUCTURAL | MEP
 TEXAS PROFESSIONAL ENGINEERING FIRM # F-1394
 WWW.MSENGR.COM | (830) 228-5446



GONZALES COUNTY WSC
 DISTRICT 1

JOB: 7015GCWSC001	
DATE: FEBRUARY 2021	
DRAWN: CS	PM: BK
DESIGN: DM	
PEER:	OTHER:
REVISIONS:	
DELTA	DESCRIPTION

SHEET:
EXH